


EROSION AND SEDIMENT CONTROL PLAN
NO SCALE

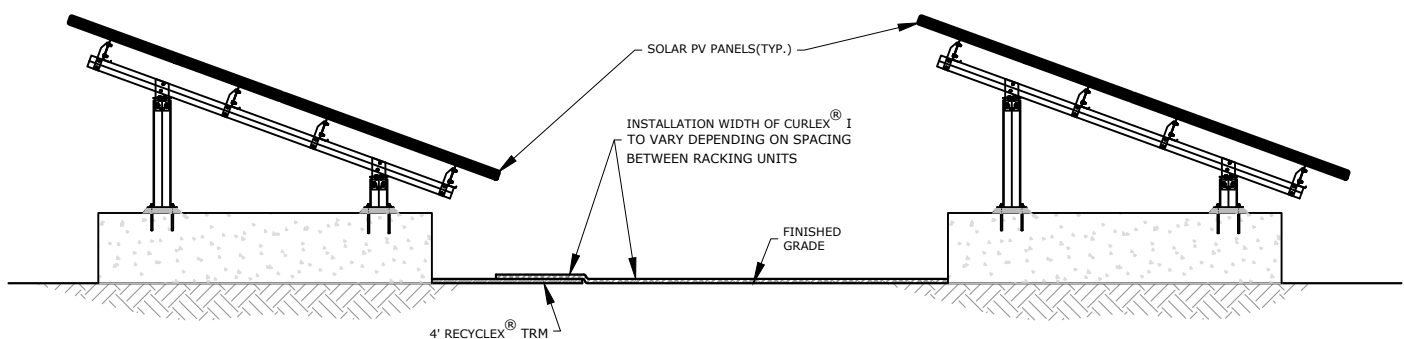

EROSION CONTROL BETWEEN RACKING FOUNDATIONS
NO SCALE

- NOTES:
1. RACKING SHOWN ONLY AS GRAPHIC REPRESENTATION REGARDING EROSION CONTROL PRODUCT PLACEMENT. ACTUAL RACKING MAY VARY. REFER TO RACKING MANUFACTURER FOR DESIGN DETAILS.
 2. INSTALL RECYCLEX® TRM ADJACENT TO FOUNDATION OF OVERHANGING PANEL THEN INSTALL CURLEX® I FROM OVERHANG TO NEXT FOUNDATION. ENSURE MINIMUM 2' OVERLAP OF MATERIALS FROM OVERHANG TOWARDS NEXT FOUNDATION.



AMERICAN EXCELSIOR COMPANY ARLINGTON, TEXAS	SHEET DESCRIPTION SOLAR PANEL ARRAY APPLICATION DETAILS	DATE 5/22/17	DRAWN BY	
		SCALE NONE	PROJECT NO.	SHEET NO. 24