

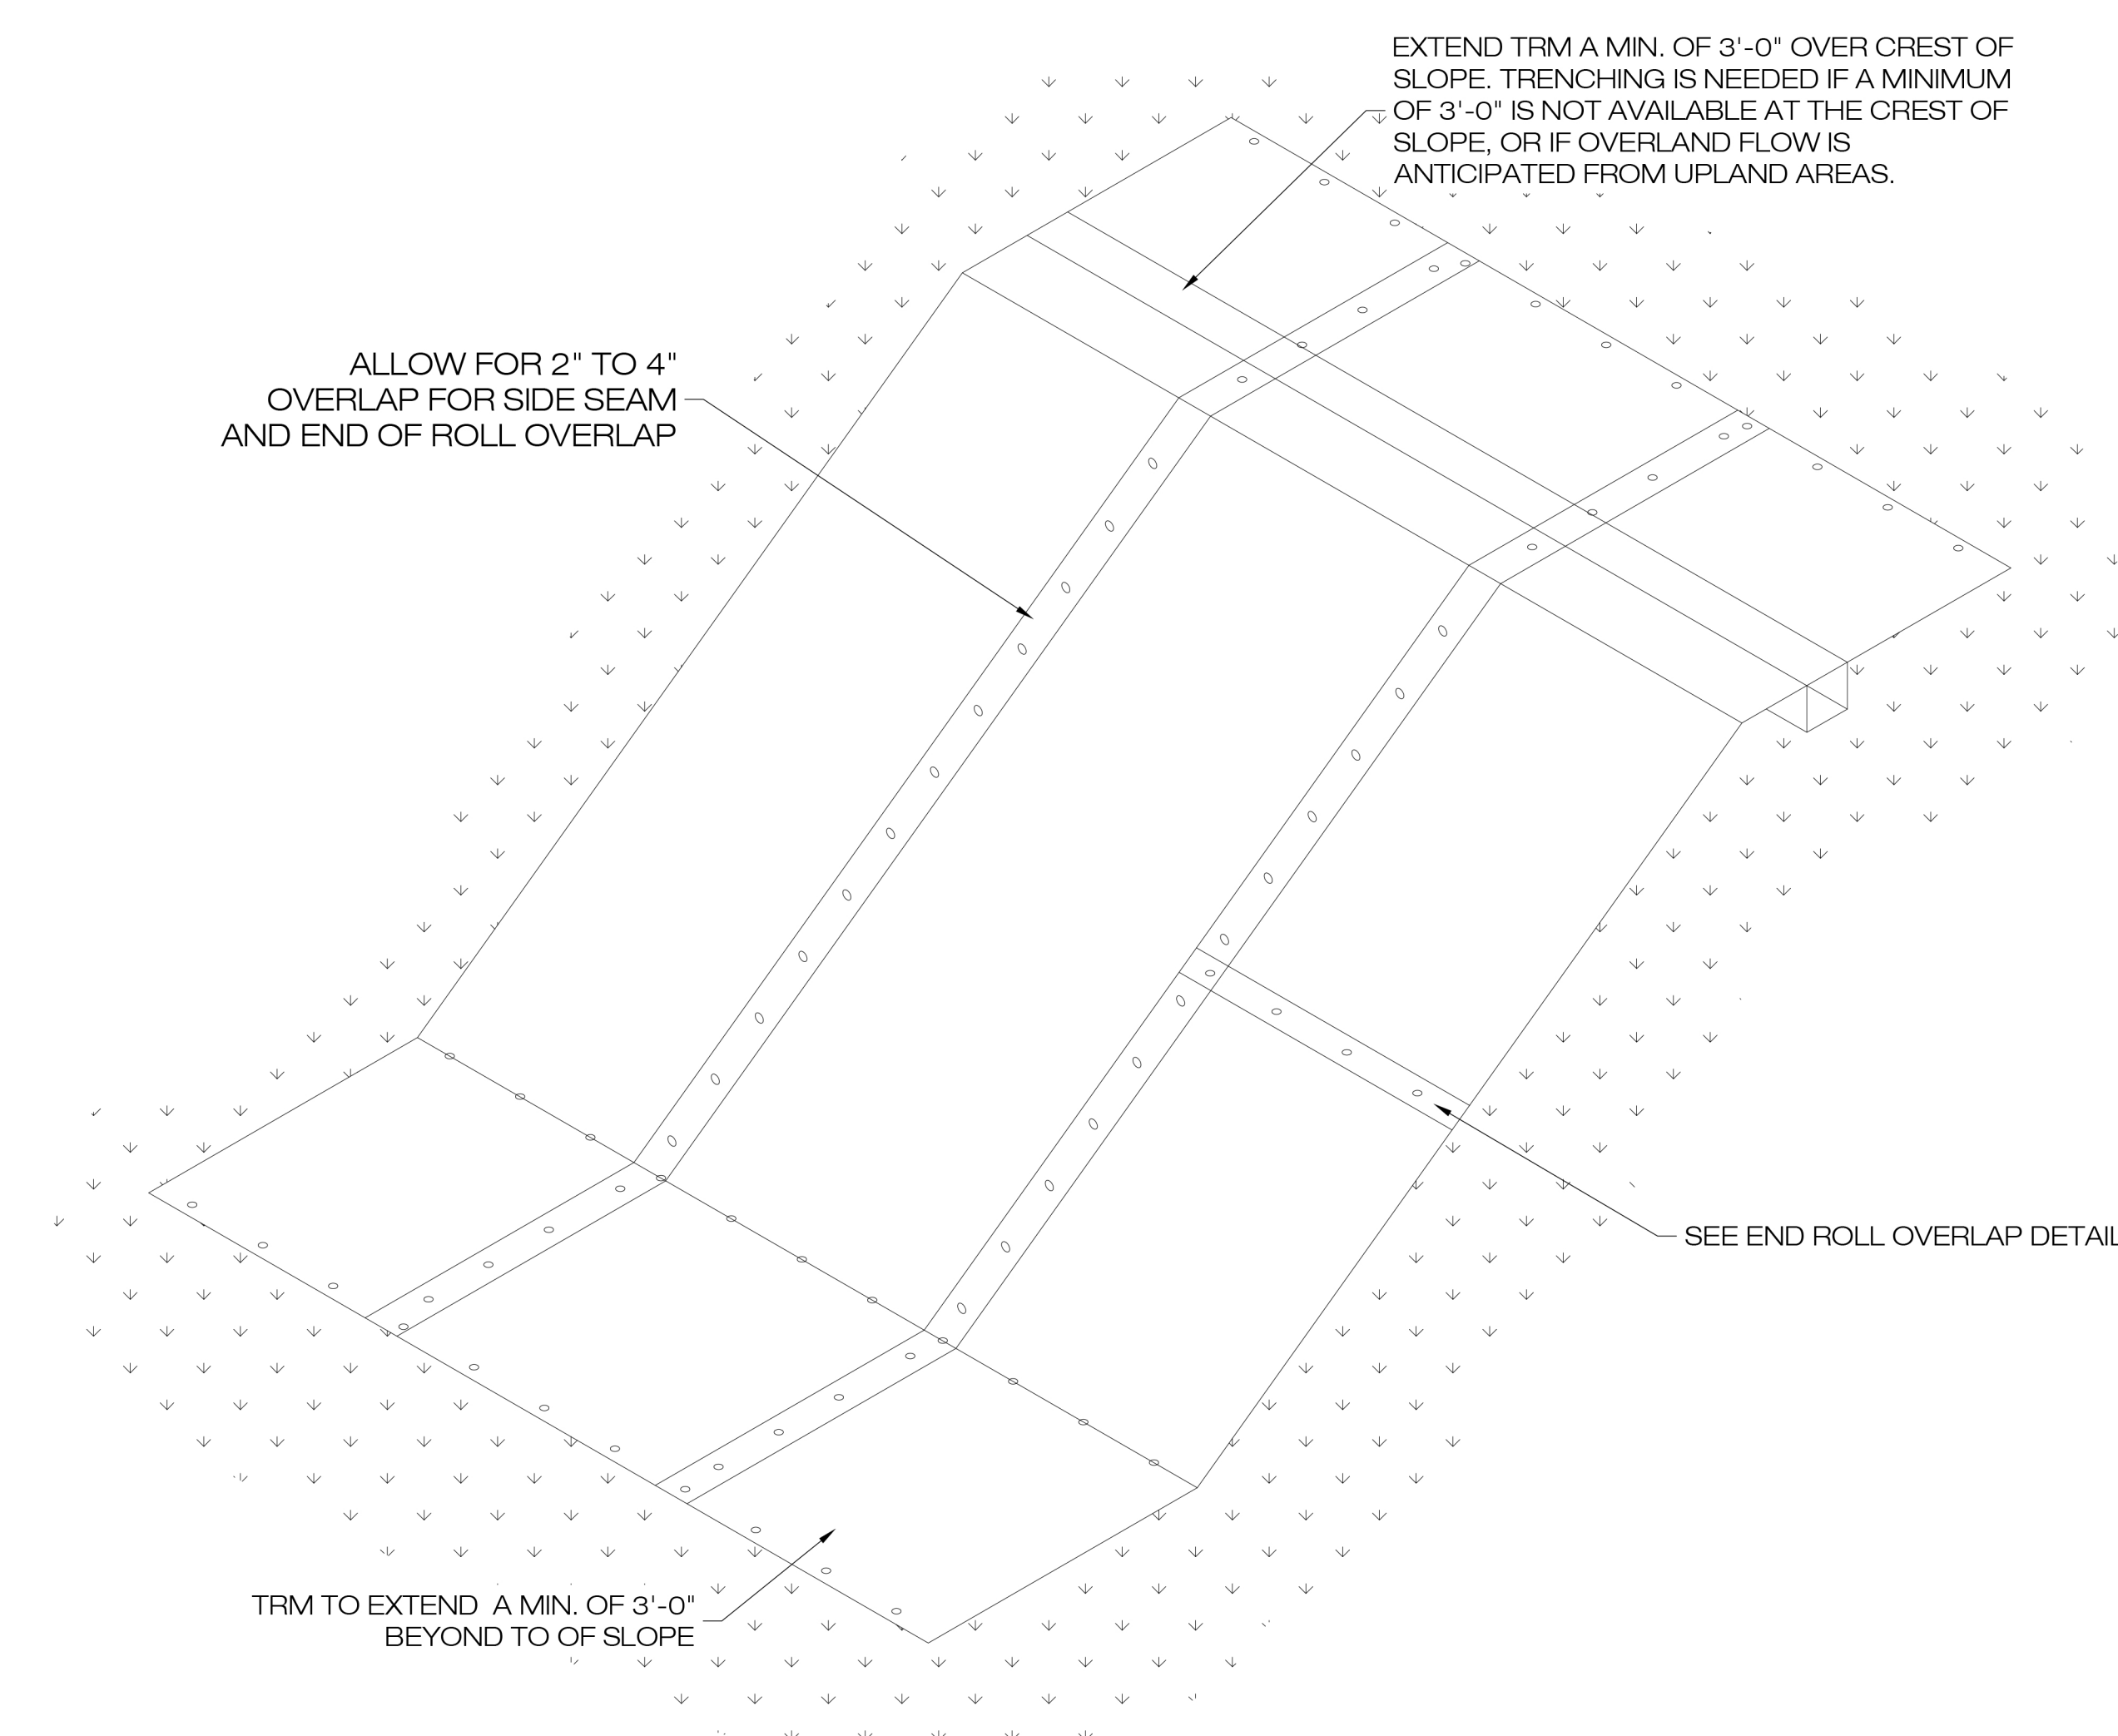
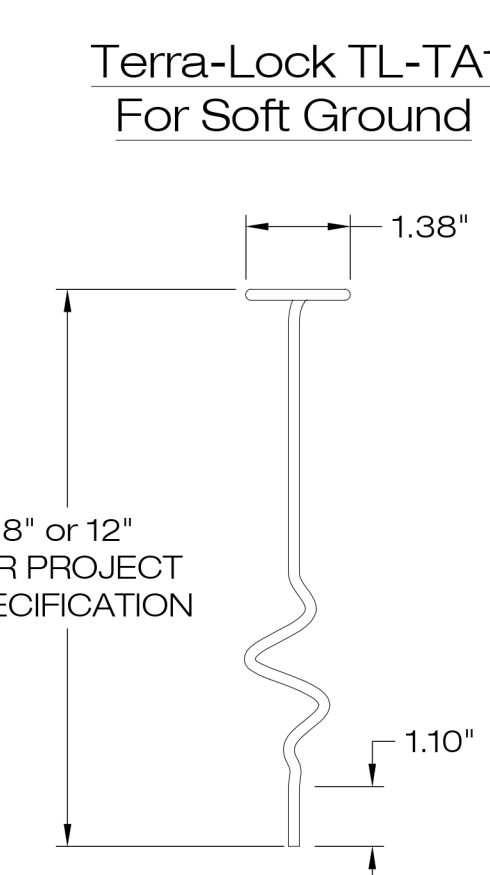
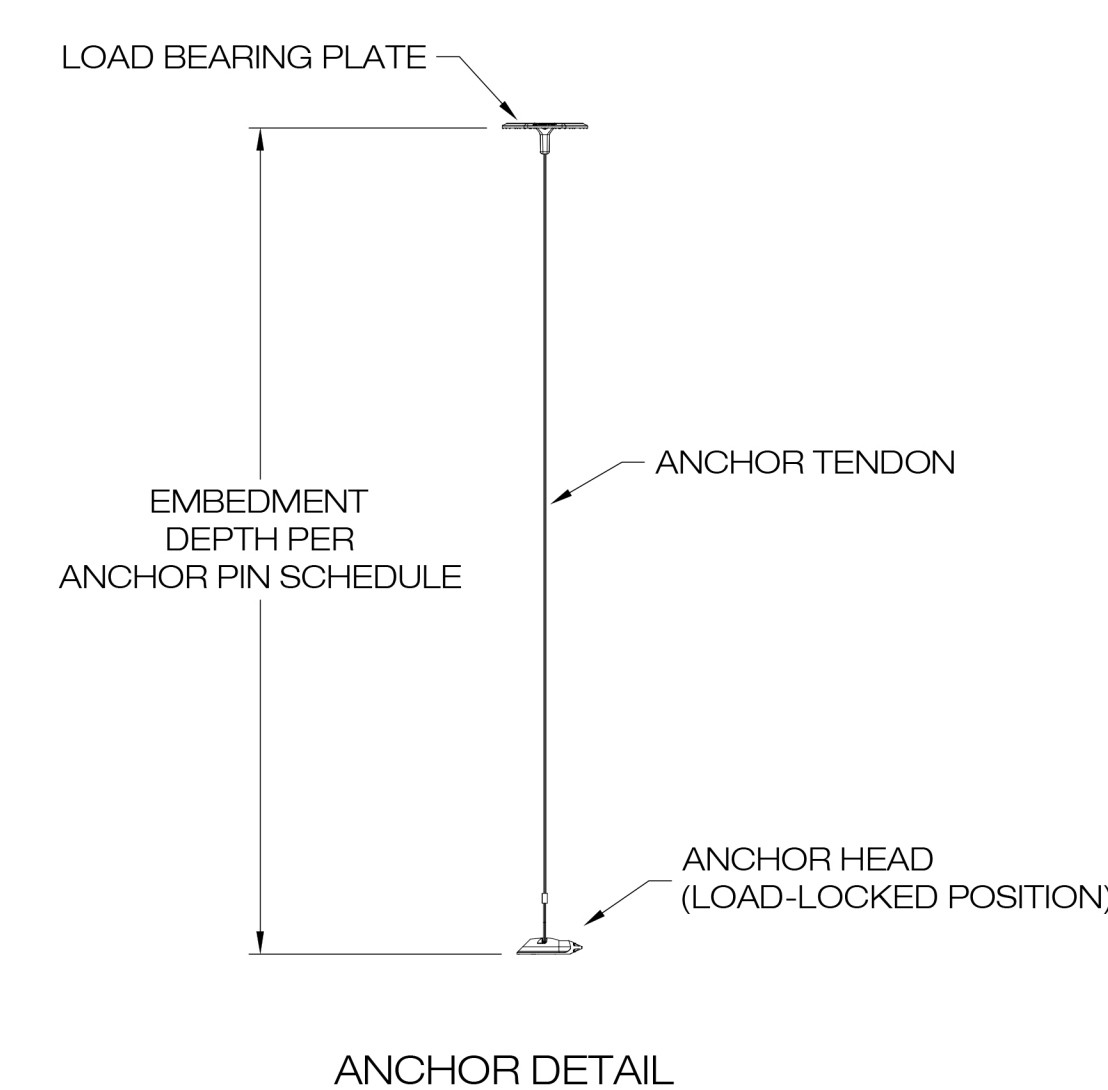


GENERAL NOTES:

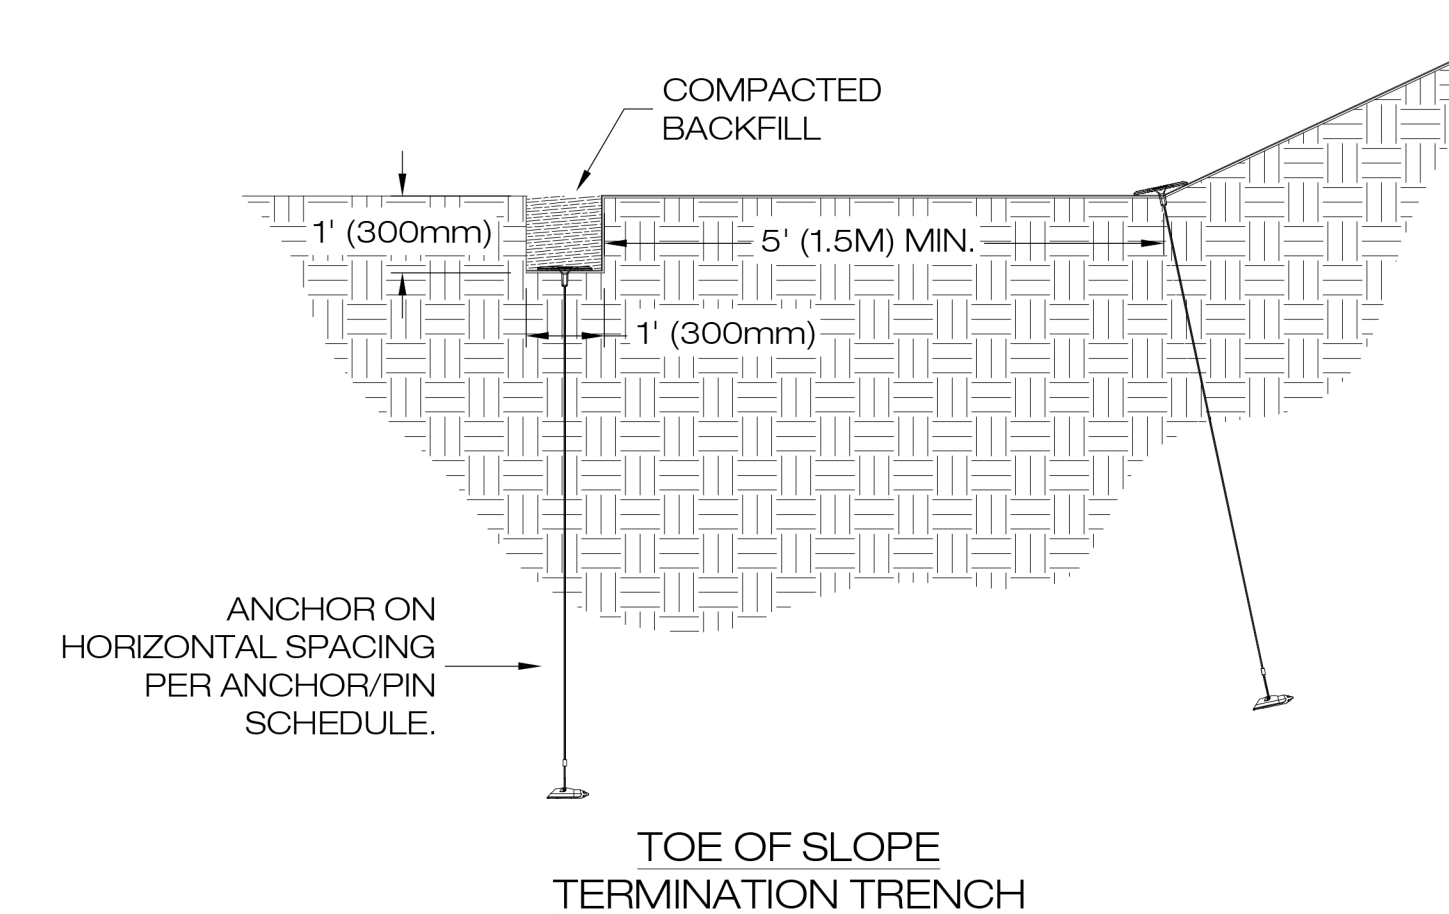

American
Excelsior
Company®

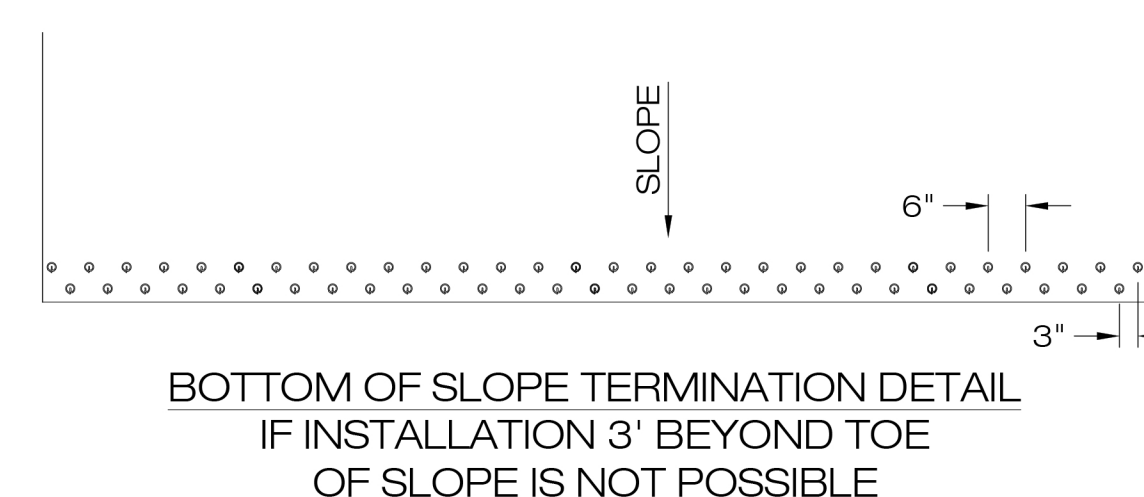

No.	Revision	Date
-----	----------	------

Project Name:
American Excelsior Co.
Earth Science Division
Arlington, TX

Contractor:

Title:
AEC TRM - REINFORCED
SLOPE APPLICATION DEAIL

Project Number:

Drawn By: QW	Date: 02.16.2025	Scale: NTS
Checked:	Date:	Approved: Date:

1 of 1

ESSA