


EROSION AND SEDIMENT CONTROL PLAN  
NO SCALE

1  
24

**NOTES:**

1. RACKING SHOWN ONLY AS GRAPHIC REPRESENTATION REGARDING EROSION CONTROL PRODUCT PLACEMENT. ACTUAL RACKING MAY VARY. REFER TO RACKING MANUFACTURER FOR DESIGN DETAILS.
2. INSTALL RECYCLEX® TRM ADJACENT TO FOUNDATION OF OVERHANGING PANEL THEN INSTALL CURLEX® I FROM OVERHANG TO NEXT FOUNDATION. ENSURE MINIMUM 2' OVERLAP OF MATERIALS FROM OVERHANG TOWARDS NEXT FOUNDATION.

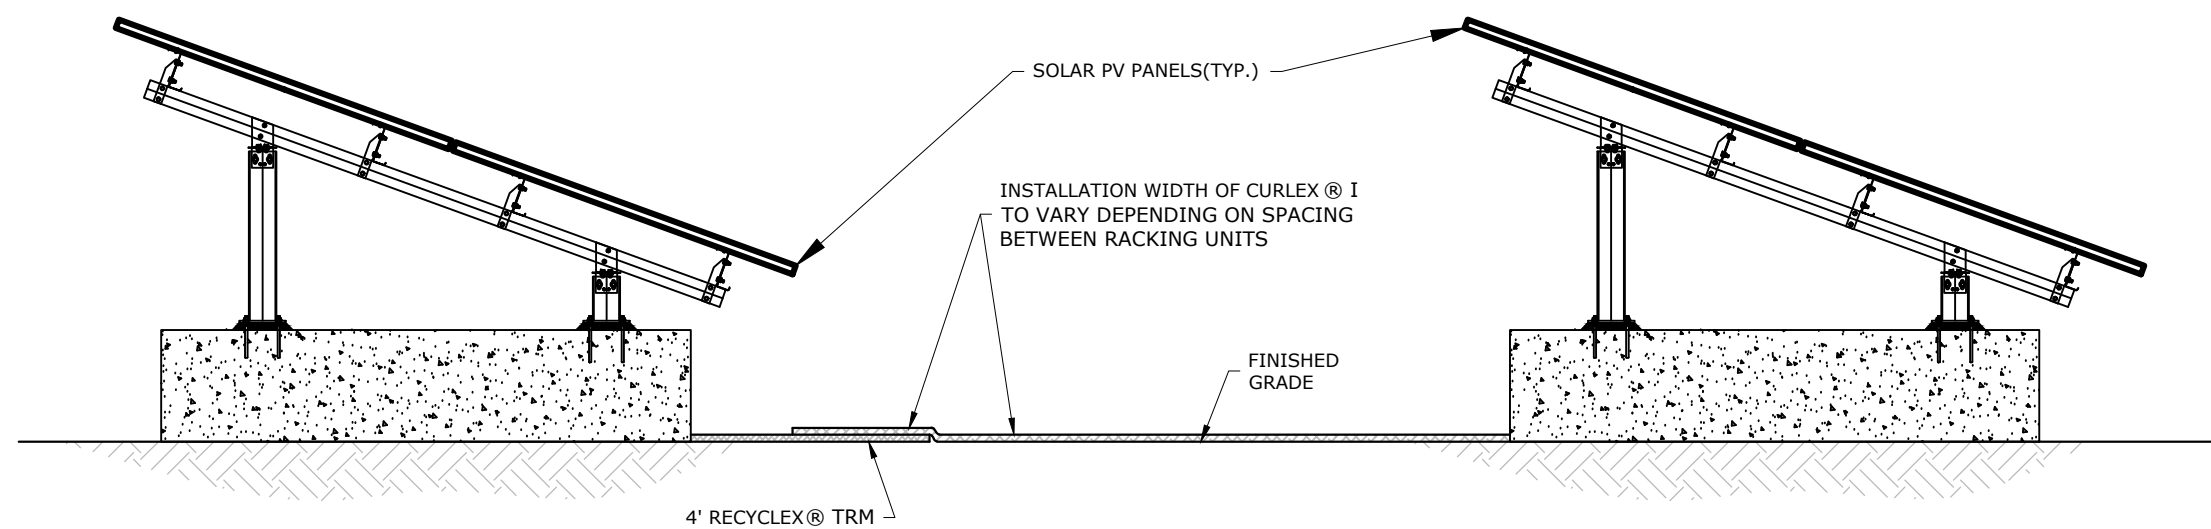

EROSION CONTROL BETWEEN RACKING FOUNDATIONS  
NO SCALE

2  
24

PROJECT MANAGER	
CHECKED BY:	
APPROVED BY:	
NO.	BY
DATE	REVISIONS